

CONSTRUCTION PLANS FOR CASTROVILLE ELEMENTARY SCHOOL PARKING LOT ADDITION

MEDINA VALLEY INDEPENDENT SCHOOL DISTRICT



- Engineers
- Surveyors
- Planners

Moy Tarin Ramirez Engineers, LLC


FIRM TBPE NO. F-5297
 12770 CIMARRON PATH, SUITE 100 TEL: (210) 698-5051
 SAN ANTONIO, TEXAS 78249 FAX: (210) 698-5085

CIVIL ENGINEER

ROLANDO (RON) RAMIREZ, P.E.
 MOY TARIN RAMIREZ ENGINEERS, LLC.
 12770 CIMARRON PATH, SUITE 100
 SAN ANTONIO, TEXAS 78249
 PH: (210) 698-5051
 FX: (210) 698-5085

MEP ENGINEER

DARREN SCHULTZ, P.E.
 SILBER & ASSOCIATES
 CONSULTING ENGINEERS, INC.
 8622 CROWNHILL, SUITE 201
 SAN ANTONIO, TEXAS 78209
 PH: (210) 826-6392
 FX: (210) 828-7721

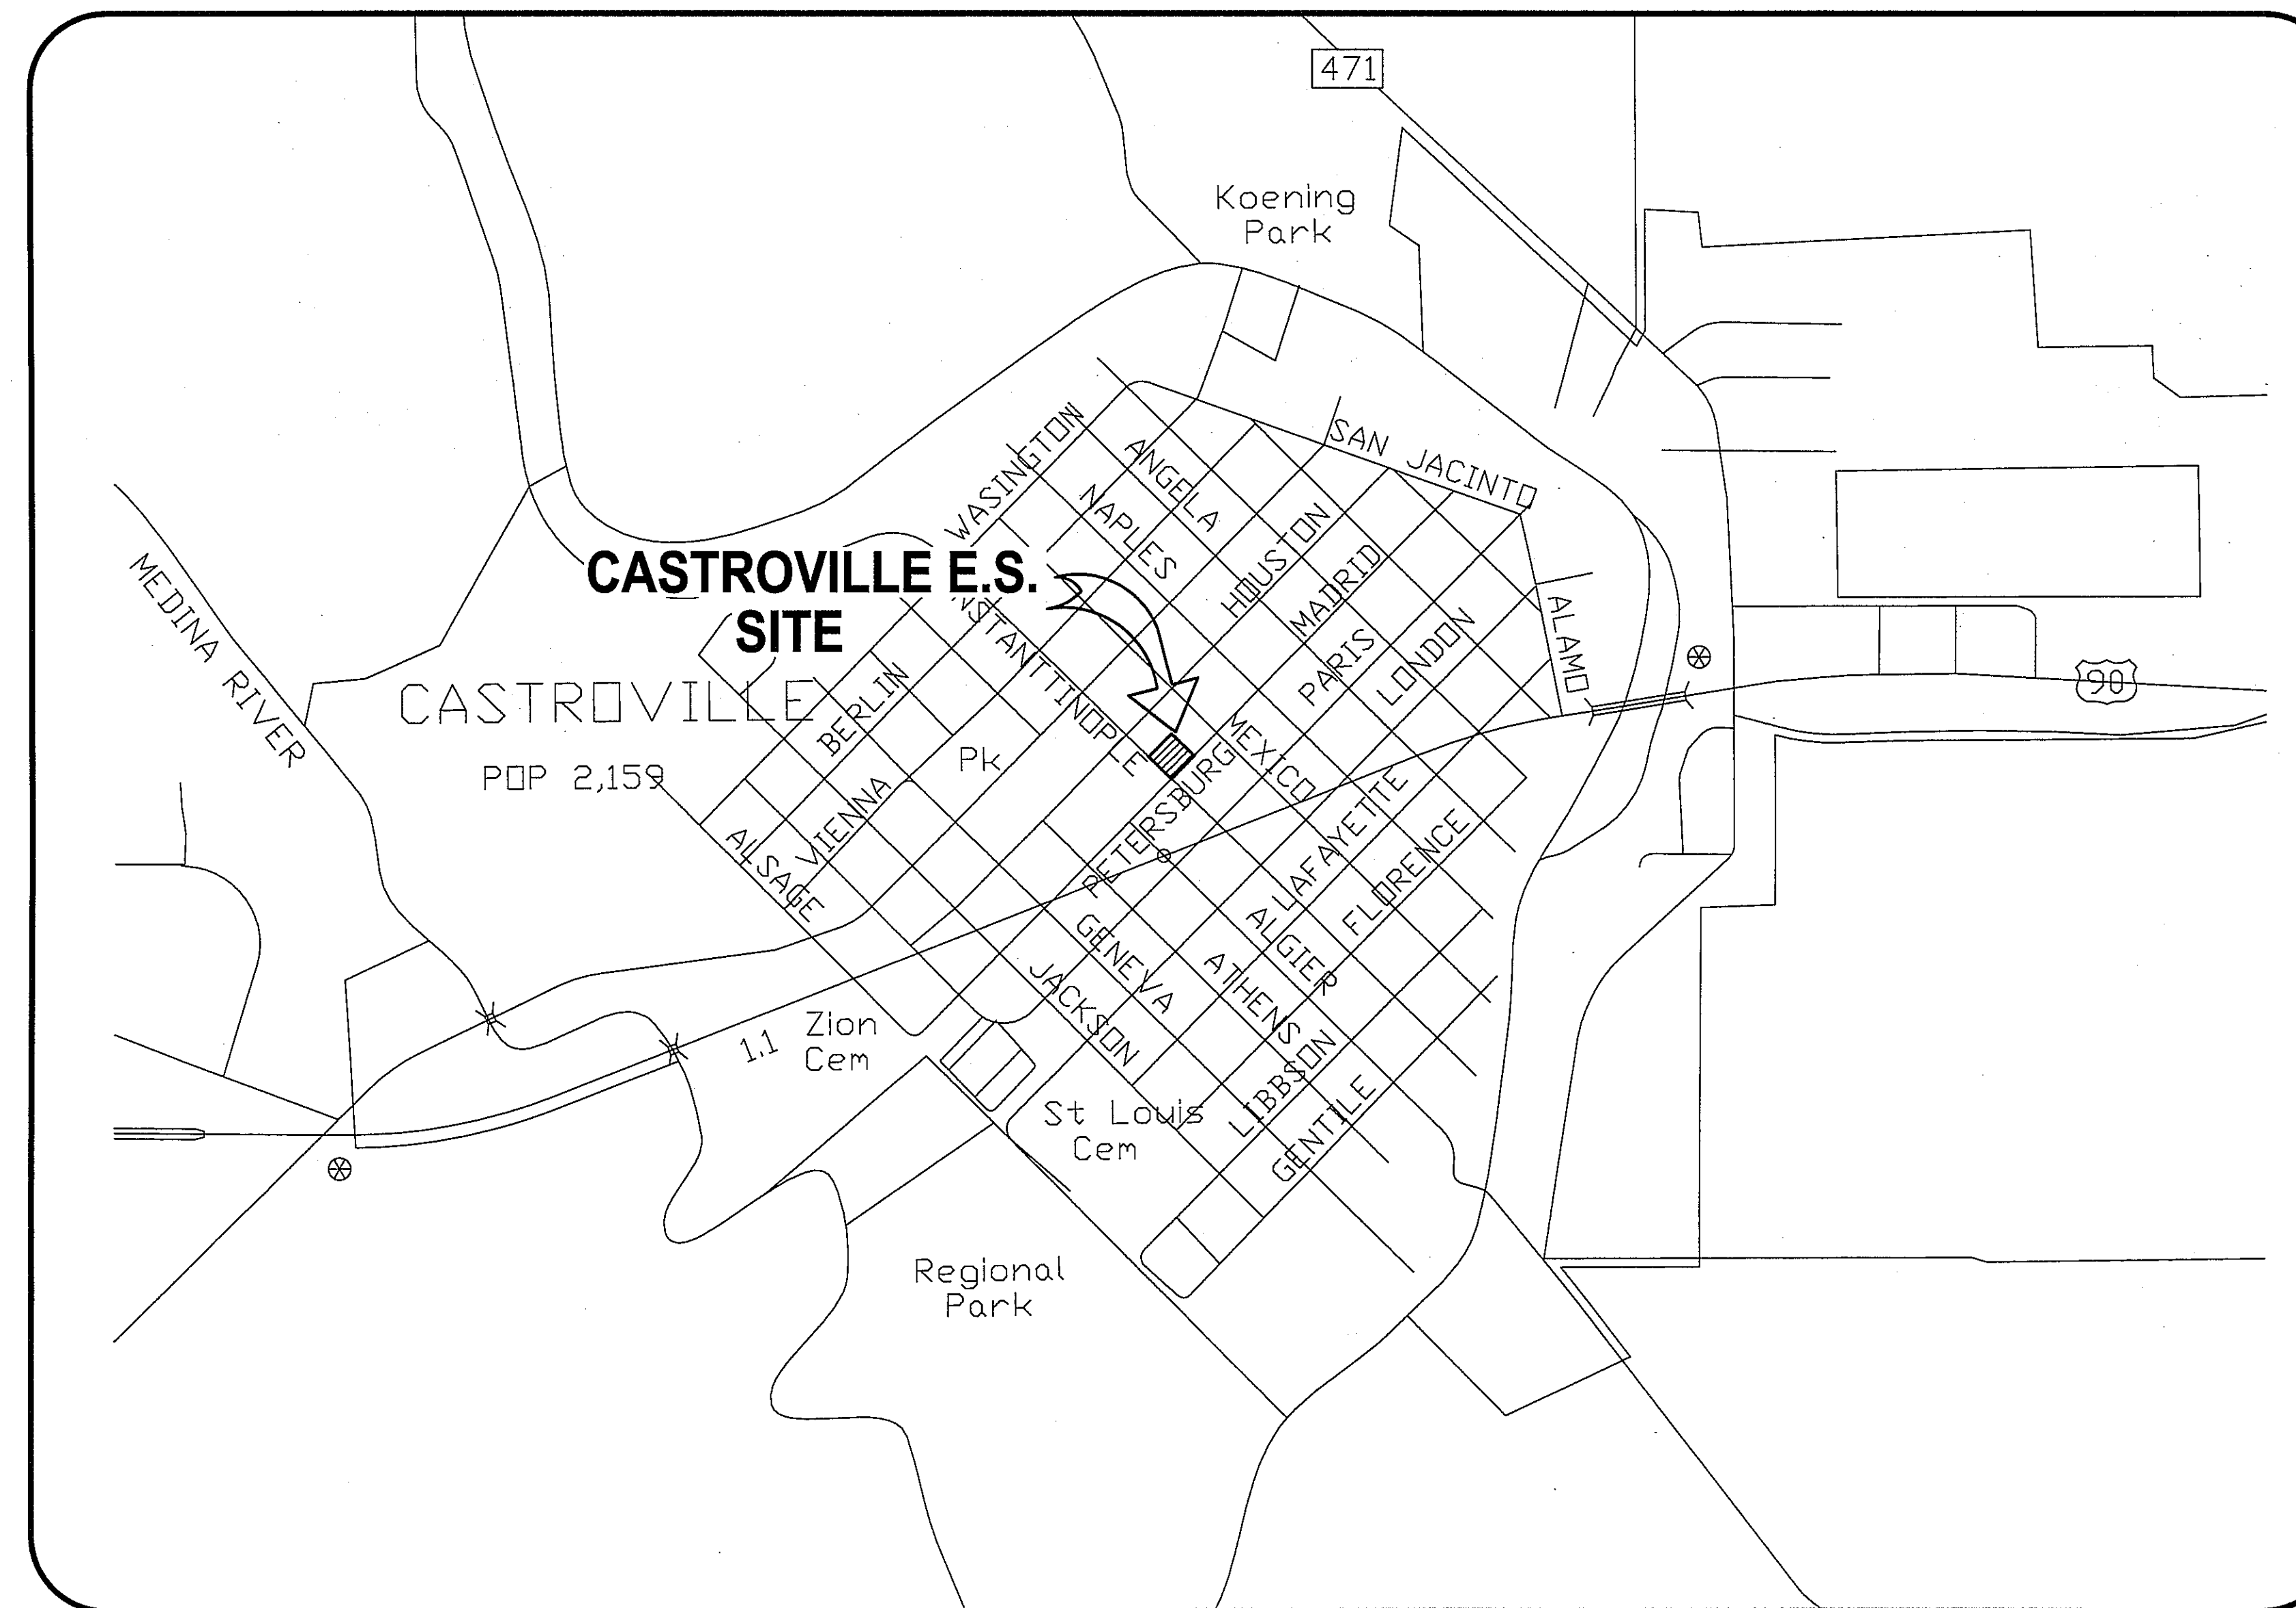

VICINITY MAP NORTH
 N.T.S.

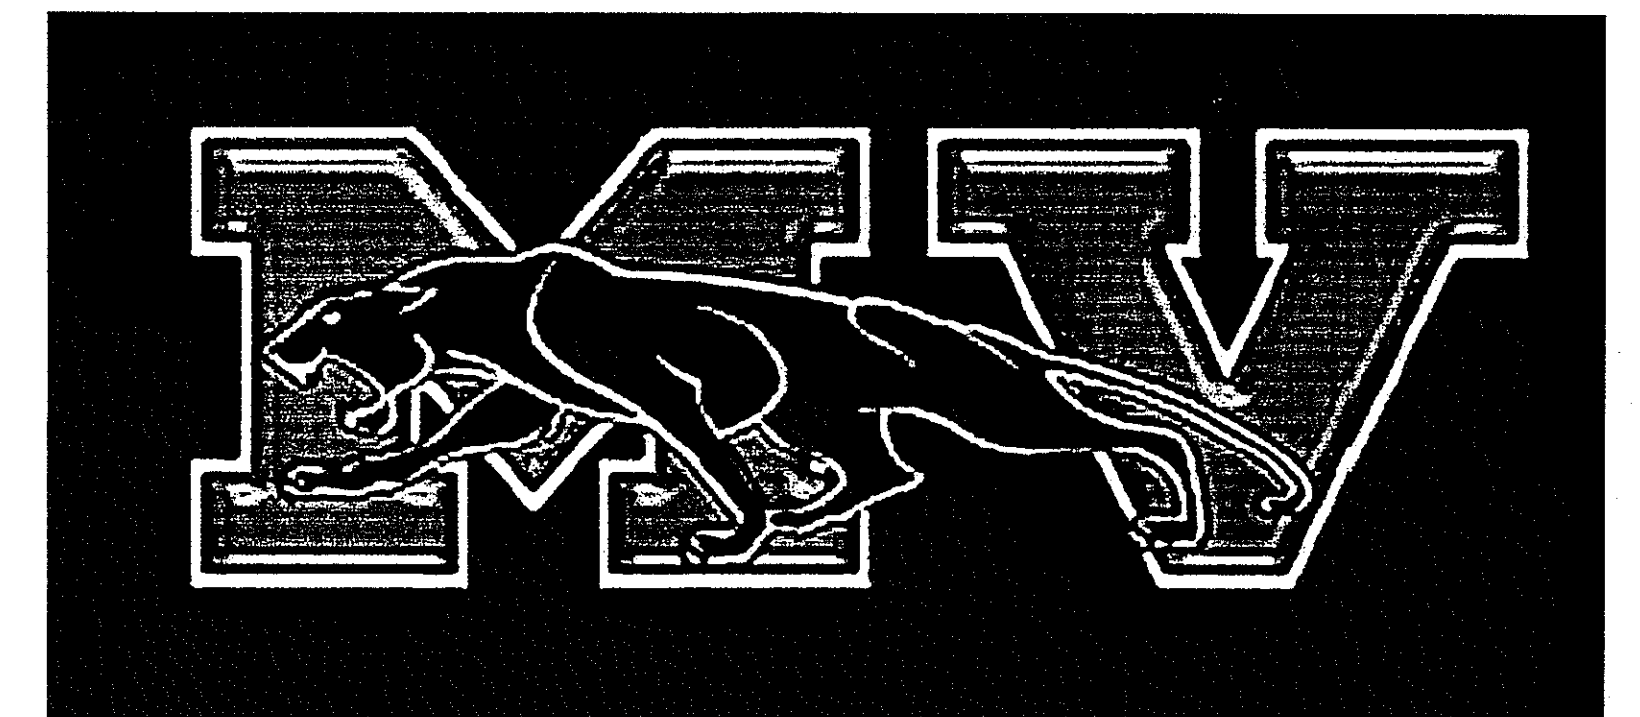


TABLE OF CONTENTS

SHEET	S1.0	EXISTING SURVEY
SHEET	C1.0	DEMOLITION PLAN
SHEET	C2.0	STORM WATER POLLUTION PREVENTION PLAN
SHEET	C2.1	DIMENSIONAL CONTROL PLAN
SHEET	C3.0	OVERALL SITE PLAN
SHEET	C3.1	GRADING AND DRAINAGE PLAN
SHEET	C4.0	STANDARD DETAILS
SHEET	C4.1	STANDARD DETAILS
SHEET	C4.2	STANDARD DETAILS
SHEET	ME-1	SITE PLAN - ELECTRICAL POWER AND LIGHTING
SHEET	ME-2	SCHEDULES AND DETAILS - ELECTRICAL

CASTROVILLE

TEXAS